


**3RD FLOOR PLAN**

**TOTAL NOS. OF FHC=6**

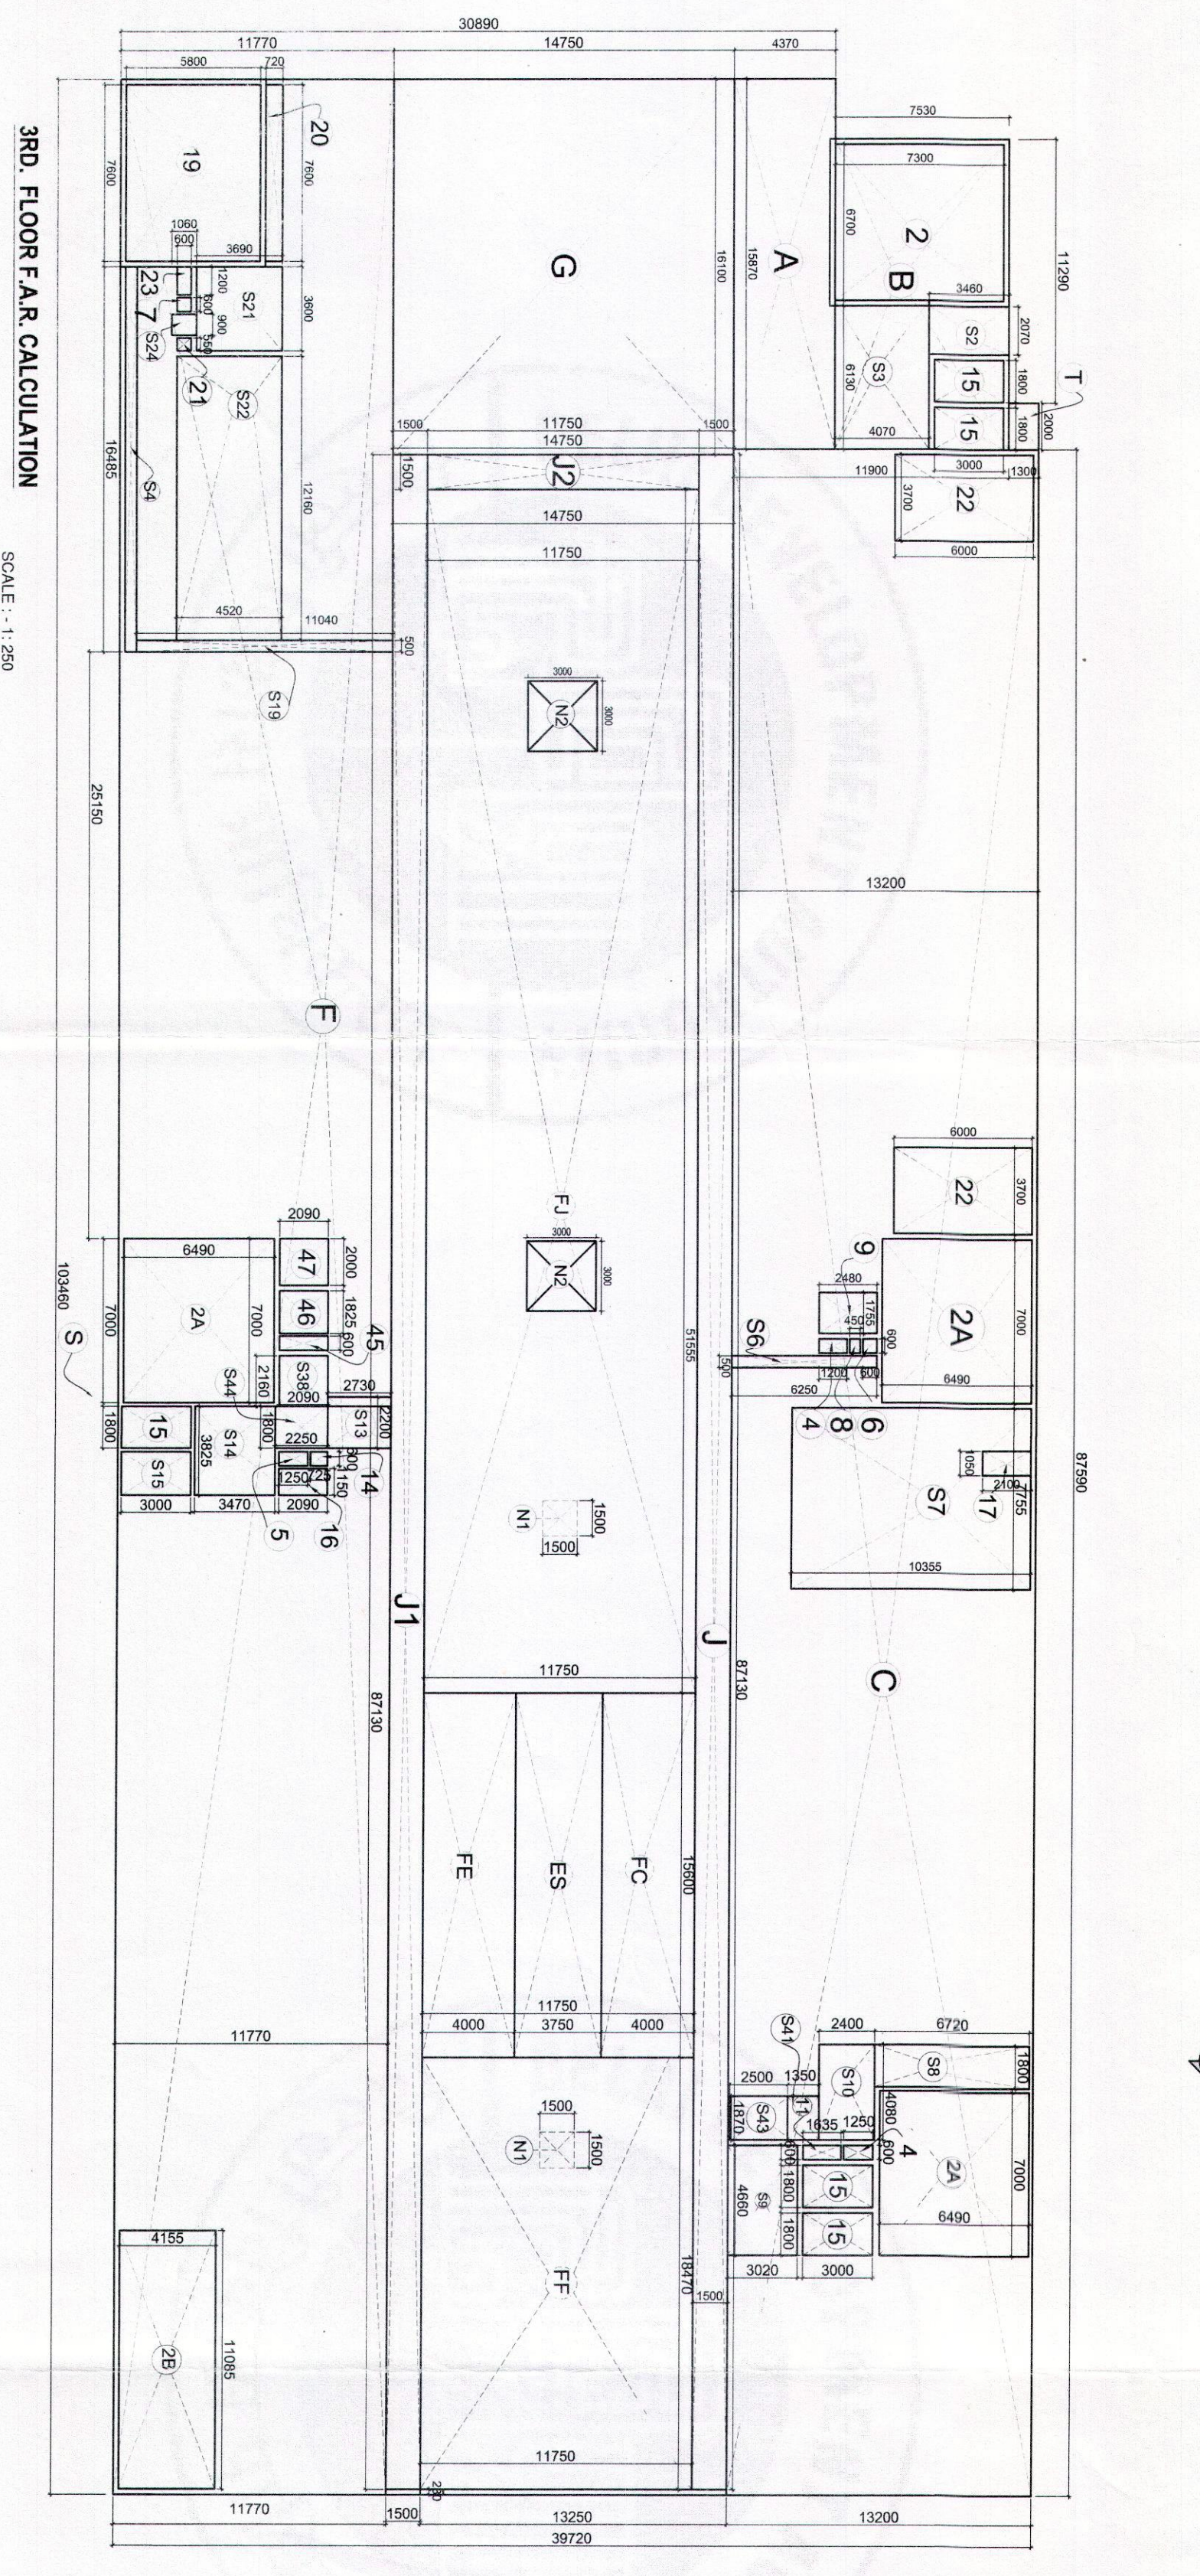

**3RD FLOOR FAR CALCULATION**

SCALE - 1:250

**SCHEDULE OF ROOMS/ROOMS**

NO.	ROOM NO.	DESCRIPTION	AREA (SQ. M)	VOLUME (CU. M)	PERIMETER (M)
1	300	SHOP RESTAURANT	3880 X 5400		
2	301a	SHOP RESTAURANT	3880 X 5400		
3	301b	SHOP RESTAURANT	3880 X 5400		
4	301c	SHOP RESTAURANT	3880 X 5400		
5	302	SHOP RESTAURANT	3880 X 5400		
6	303	SHOP RESTAURANT	3880 X 5400		
7	304	SHOP RESTAURANT	3880 X 5400		
8	305	SHOP RESTAURANT	3880 X 5400		
9	307	SHOP RESTAURANT	3880 X 5400		
10	310	SHOP RESTAURANT	3880 X 5400		
11	311	SHOP RESTAURANT	3880 X 5400		
12	312	SHOP RESTAURANT	3880 X 5400		
50	350	SHOP RESTAURANT	3880 X 5400		

**AREA CHART**

NO.	ROOM NO.	DESCRIPTION	AREA (SQ. M)	VOLUME (CU. M)	PERIMETER (M)
1	300	SHOP RESTAURANT	3880 X 5400		
2	301a	SHOP RESTAURANT	3880 X 5400		
3	301b	SHOP RESTAURANT	3880 X 5400		
4	301c	SHOP RESTAURANT	3880 X 5400		
5	302	SHOP RESTAURANT	3880 X 5400		
6	303	SHOP RESTAURANT	3880 X 5400		
7	304	SHOP RESTAURANT	3880 X 5400		
8	305	SHOP RESTAURANT	3880 X 5400		
9	307	SHOP RESTAURANT	3880 X 5400		
10	310	SHOP RESTAURANT	3880 X 5400		
11	311	SHOP RESTAURANT	3880 X 5400		
12	312	SHOP RESTAURANT	3880 X 5400		
50	350	SHOP RESTAURANT	3880 X 5400		

**PRASHAN T GUPTA**  
 Director  
 H S RAWAT  
 Director

**RAHMA DEVELOPERS LTD.**  
 Director  
 RAHMA DEVELOPERS LTD.  
 Director

**REVENUE/RENTAL COMMERCIAL BUILDING**

**3RD FLOOR PLAN**

SCALE: 1:250 (SEE PLAN C-08) 4/21

**DR. RAJESH KUMAR**  
 Design Engineer  
 RAJESH KUMAR ENGINEERING  
 DELHI  
 DATE: 15/08/2019 15:39:49